


OPERATION

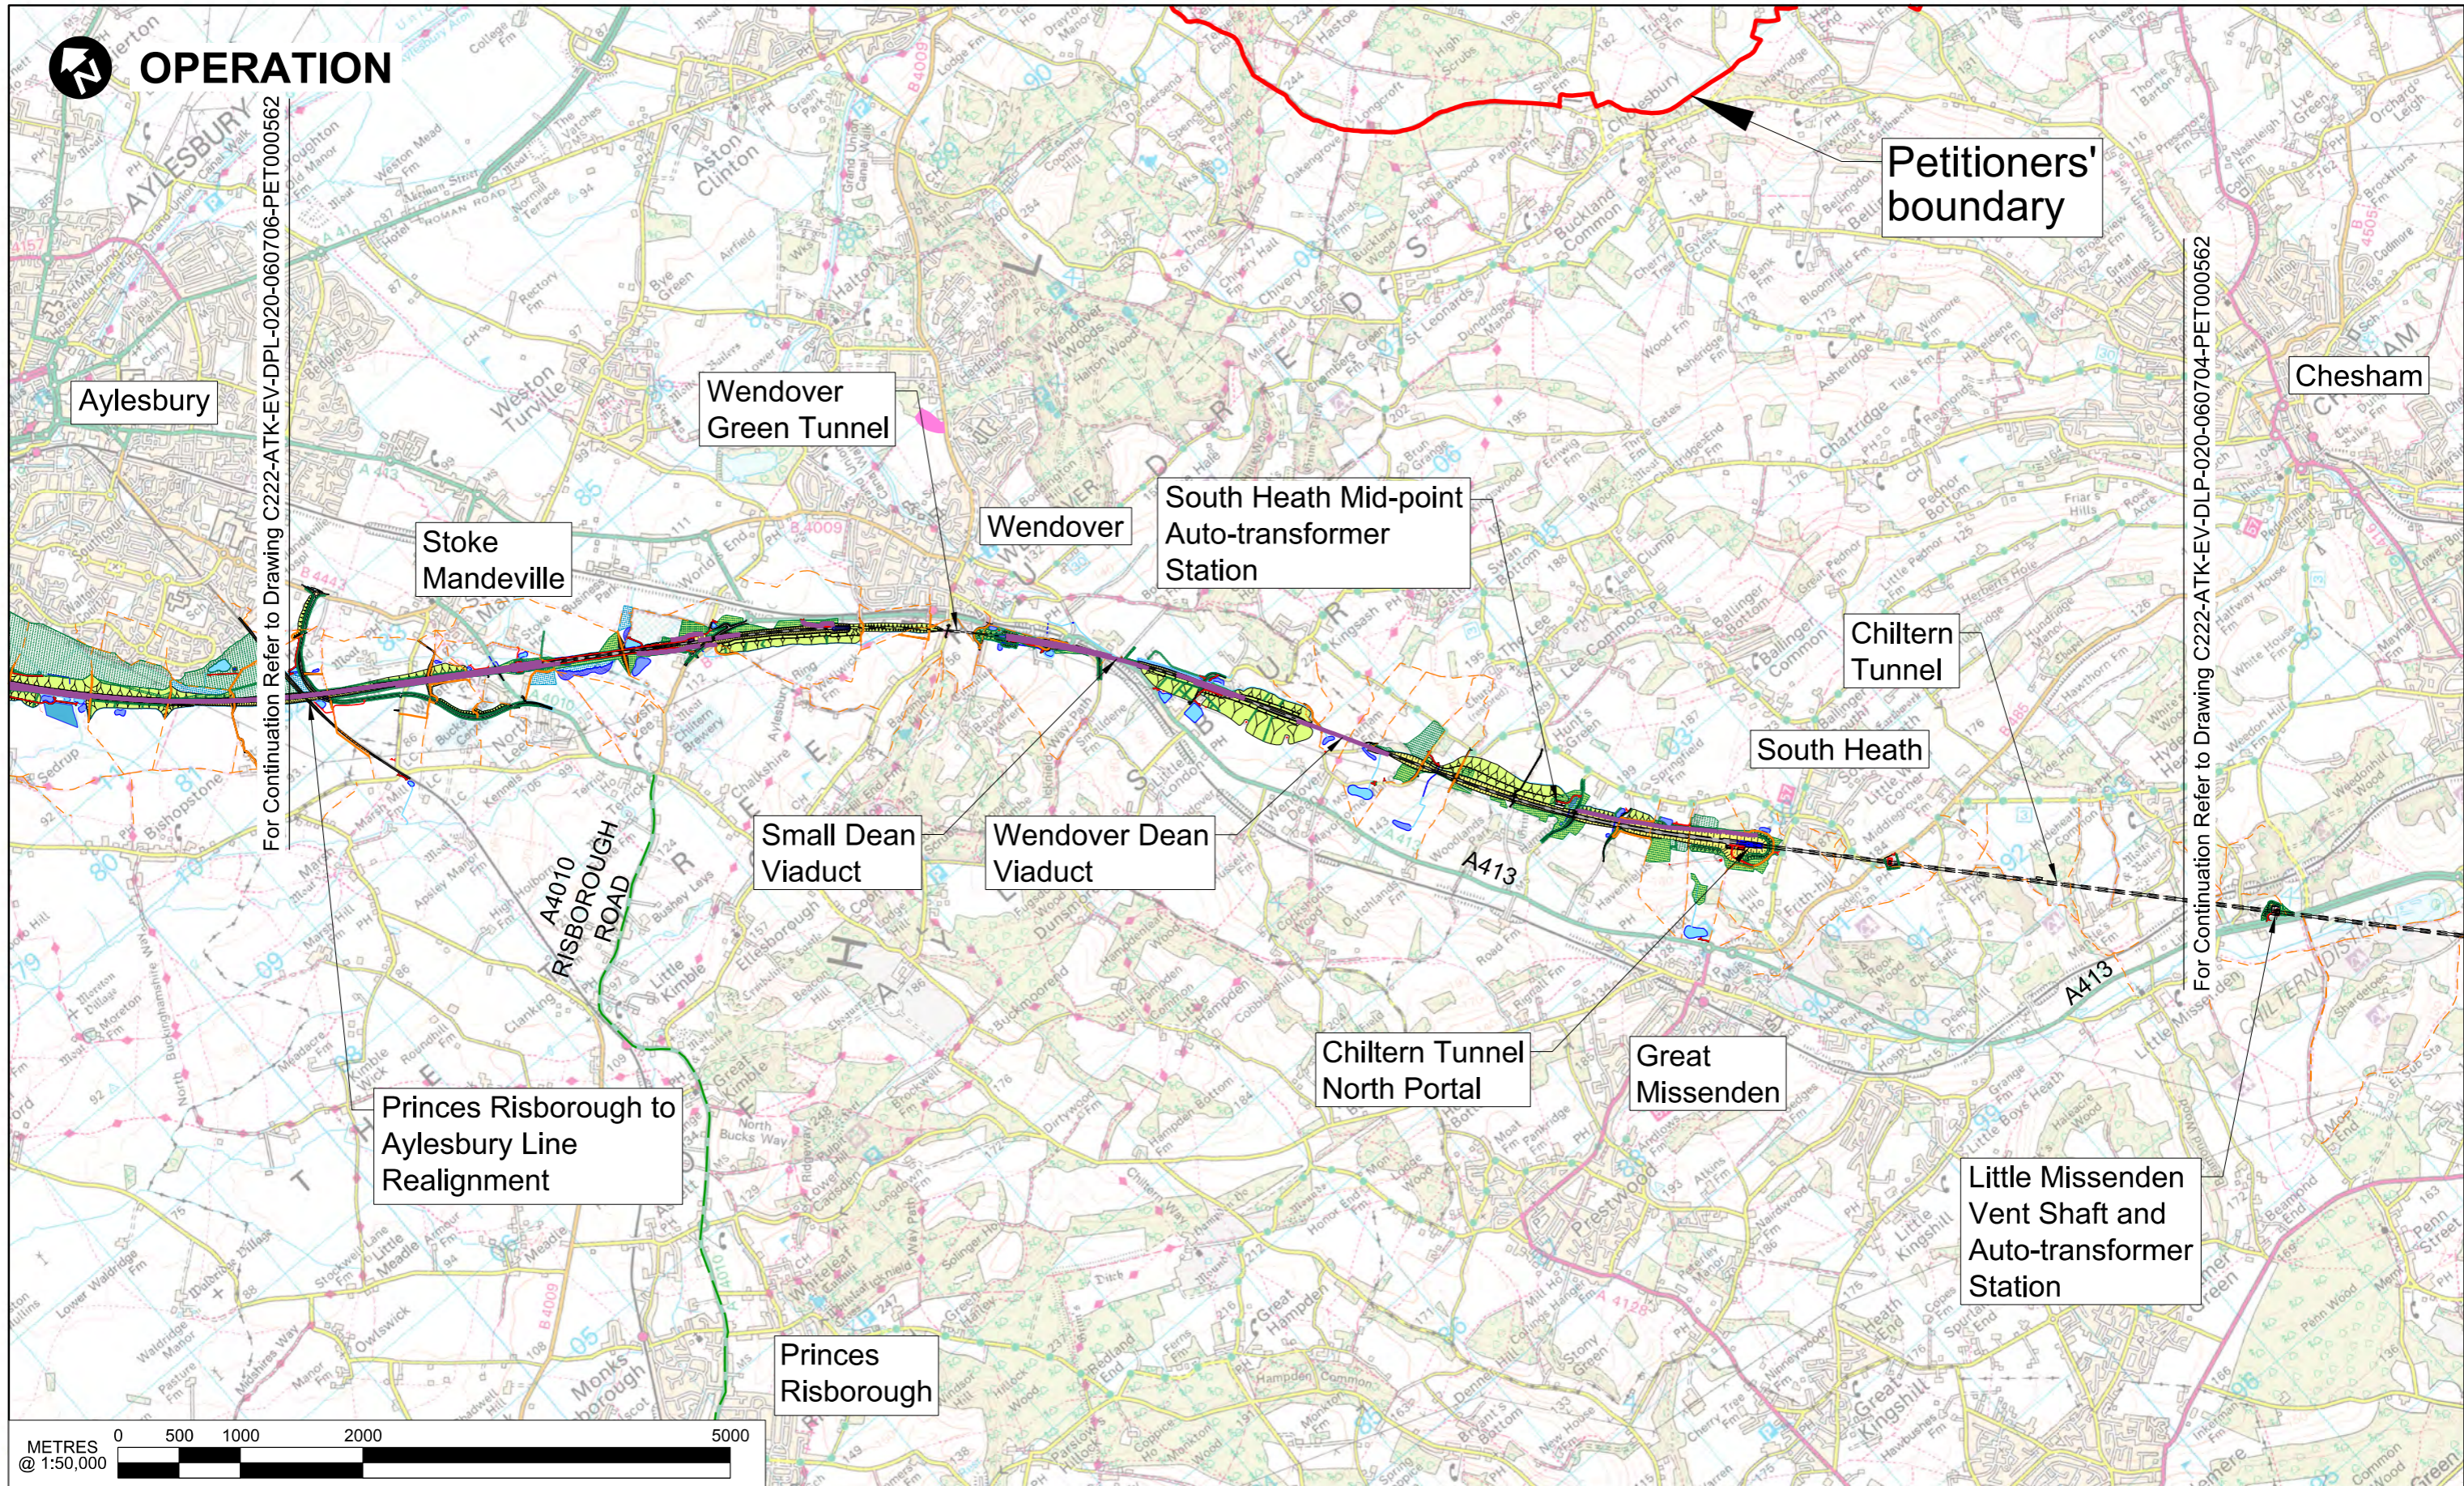

For Continuation Refer to Drawing C222-ATK-EV-DLP-020-060706-PET000562

For Continuation Refer to Drawing C222-ATK-EV-DLP-020-060704-PET000562

P00.1					
Rev	Description	Drawn	Checked	Con App	HS2 App

HS2 accepts no responsibility for any circumstances which arise from the reproduction of this document after alteration, amendment or abbreviation or if it is issued in part or issued incompletely in any way.

© Crown Copyright and database right 2015. All rights reserved. Ordnance Survey Licence number 100049190

© Crown Copyright material is reproduced with the permission of Land Registry under delegated authority from the Controller of HMSO. This material was last updated on 2015 and may not be copied, distributed, sold or published without the formal permission of Land Registry. Only an official copy of a title plan or register obtained from the Land Registry may be used for legal or other official purposes.

Scale with caution as distortion can occur.

Legends/Notes:	
	Depot, station, headhouse or portal building
	Tunnel portal
	Balancing pond
	Land drainage area
	Replacement floodplain storage
	Landscape mitigation planting (scrub / woodland)
	Grassed areas
	Engineering earthworks
	Landscape earthworks
	Rail alignment formation
	Grassland habitat creation
	Tunnels external extent
	Rail alignment
	Noise fence barrier
	Ditches - new
	Hedgerow habitat creation
	HS2 Access road
	Existing public right of way (PRoW)
	New, diverted or realigned PRoW
	Stopped-up PRoW
	Main utility works
	UT - Buckinghamshire County Council Boundary

Registered in England
Registration No. 06791686
Registered office:
One Canada Square,
London, E14 5AB

Creator/Originator
Atkins

Zone	Country South	
Design Stage	DESIGN-FOR-PETITION	
Drawing Title	Buckinghamshire County Council Petition HOL0562 Operational Phase - Sheet 2 of 4	

Project/Contract	Country South Design		
Discipline/Function	Environmental		
Drawn	Checked	Approved	
IE			
Date	Scale	Size	
18/10/2016	AS SHOWN	A3	
Drawing No.	Rev.		
C222-ATK-EV-DLP-020-060705-PETHOL000562	P00.1		