


Plan
Scale 1:10000

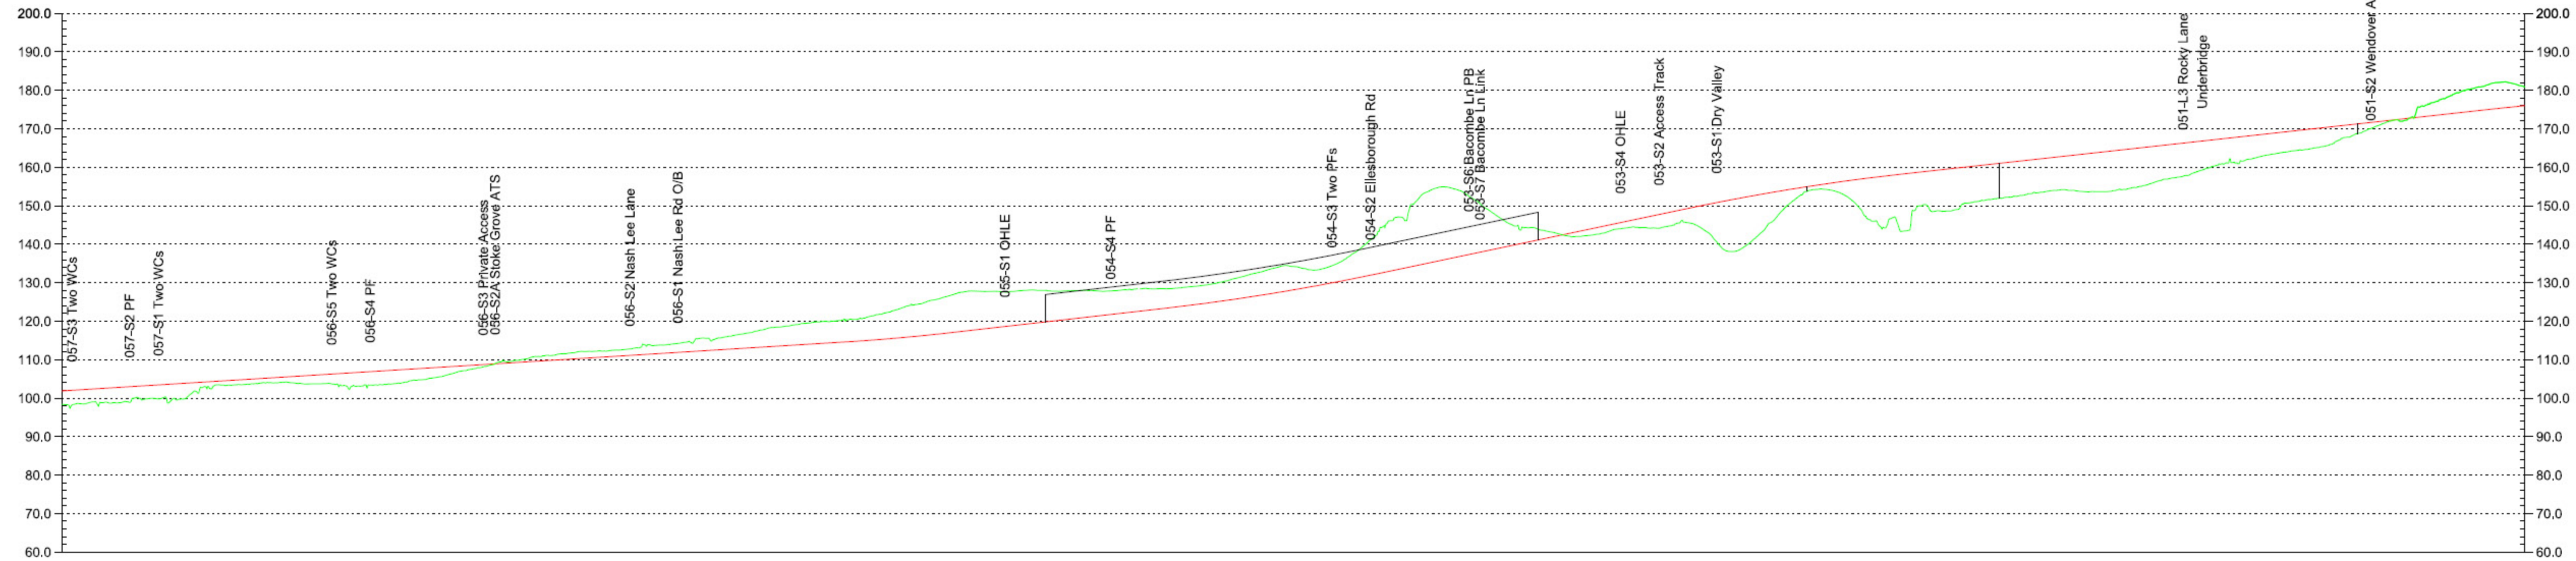

Stationing	056-L1 Stoke Mandeville South Embankment	055-L1 Wendover North Cutting	053-L2 Wendover Green Tunnel	053-L1 Small Dean Viaduct Northern Approach Embankment	052-L1 Small Dean Viaduct	051-L3 Small Dean Viaduct Southern Approach Embankment	051-L2 Rocky Lane South Cutting	DES	
57+600								Chainage	
57+500	
57+400	
57+300	
57+200	
57+100	
57+000	
56+900	
56+800	
56+700	
56+600	
56+500	
56+400	
56+300	
56+200	
56+100	
56+000	
55+900	
55+800	
55+700	
55+600	
55+500	
55+400	
55+300	
55+200	
55+100	
55+000	
54+900	
54+800	
54+700	
54+600	
54+500	
54+400	
54+300	
54+200	
54+100	
54+000	
53+900	
53+800	
53+700	
53+600	
53+500	
53+400	
53+300	
53+200	
53+100	
53+000	
52+900	
52+800	
52+700	
52+600	
52+500	
52+400	
52+300	
52+200	
52+100	
52+000	
51+900	
51+800	
51+700	
51+600	
51+500	
51+400	
51+300	
51+200	
<p>Horizontal Alignment: L=2569.4, L=125.0, R=25000.0, L=250.0, L=359.8, R=8250.0, L=3508.6, L=250.0, R=25000.0, L=359.8, L=125.0, L=1468.3</p> <p>Vertical Alignment: L=2811.7, G=-0.625%, L=288.6, R=56000.0, L=552.5, G=-1.140%, L=537.8, R=56000.0, L=818.1, G=-2.101%, L=560.2, R=56000.0, L=1535.2, G=-1.100%, L=394.9, R=56000.0</p>	
57+600	98.4	98.8	100.0	99.6	103.5	103.8	104.0	103.7	103.4	103.4	104.4	106.0	108.2	110.1	111.5	112.2	113.1	114.2	115.5	117.3	119.0	120.0	121.3	124.0	126.5	127.7	128.0	127.8	127.8	128.6	129.9	132.4	134.2	134.4	141.1	148.6	154.9	149.4	144.3	142.4	142.8	144.3	145.5	140.6	141.5	151.4	154.0	146.3	143.6	148.6	151.5	152.8	154.2	153.6	155.1	157.4	160.5	162.4	164.3	166.0	170.0	172.7	178.2	181.3	180.8
57+500	101.9	102.5	103.1	103.8	104.4	105.0	105.6	106.3	106.9	107.5	108.1	108.8	109.4	110.0	110.6	111.3	111.9	112.5	113.1	113.8	114.4	115.0	115.9	116.9	118.0	119.2	120.3	121.5	122.6	123.8	125.0	126.5	128.1	130.0	132.0	134.1	136.2	138.3	140.4	142.5	144.6	146.7	148.8	150.8	152.7	154.4	155.9	157.3	158.4	159.5	160.6	161.7	162.8	163.9	165.0	166.1	167.2	168.3	169.4	170.5	171.6	172.7	173.8	174.9	176.0
57+400	+3.5	+3.7	+3.1	+4.2	+0.9	+1.2	+1.6	+2.6	+3.5	+3.1	+2.1	+0.6	-0.7	-1.5	-1.6	-1.8	-2.3	-3.0	-4.2	-5.2	-5.6	-6.3	-8.1	-9.6	-9.7	-8.8	-7.5	-6.3	-5.8	-4.8	-4.9	-5.9	-6.1	-4.4	-9.1	-14.5	-18.7	-11.1	-3.9	+0.1	+1.8	+2.4	+3.3	+10.2	+11.2	+3.0	+1.9	+11.0	+14.8	+10.9	+9.1	+8.9	+8.6	+10.3	+9.9	+8.7	+6.7	+5.9	+5.1	+4.5	+1.6	-	-4.4	-6.4	-4.8
400km/h								Maximum Speed:	

Fit for information