


COUNTY OF BUCKINGHAMSHIRE DISTRICT OF CHILTERN PLAN

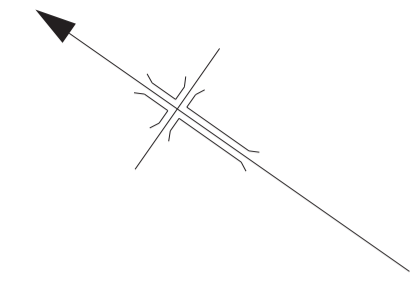

REPLACEMENT SHEET No. 2-27

IN PARLIAMENT - SESSION 2015-16

HIGH SPEED RAIL
(LONDON - WEST MIDLANDS)

ADDITIONAL PROVISION
(OCTOBER 2015)

Work No. 2/14 (Railway)
Work No. 2/19 (Access Road)
Work No. 2/20 (Road)


For Section of Work No. 2/14 see Sheet No. 5-13
For Section of Works Nos. 2/19, 2/20
see Sheet No. 5-51

The area enclosed by any limit of deviation or by any limit of land to be acquired or used is the area extending to the outer edge of the line marking those limits

This map is based upon Ordnance Survey material with the permission of Ordnance Survey on behalf of the Controller of Her Majesty's Stationery Office Crown Copyright. Unauthorised reproduction infringes Crown Copyright and may lead to prosecution or civil proceedings (Ordnance Survey licence 100049190)

AMENDMENTS TO THIS SHEET
ARE AS FOLLOWS :-

Plots AP4-74, AP4-75, AP4-76, AP4-77, AP4-78, AP4-79, AP4-80, AP4-81, AP4-82, AP4-83 and AP4-84 added in the Parish of Great Missenden
Plots 162a and 162b added in the Parish of Great Missenden
Plots 140, 141, 145, 151, 153, 162 removed in the Parish of Great Missenden
Points P1, P2, P4 and P5 relocated

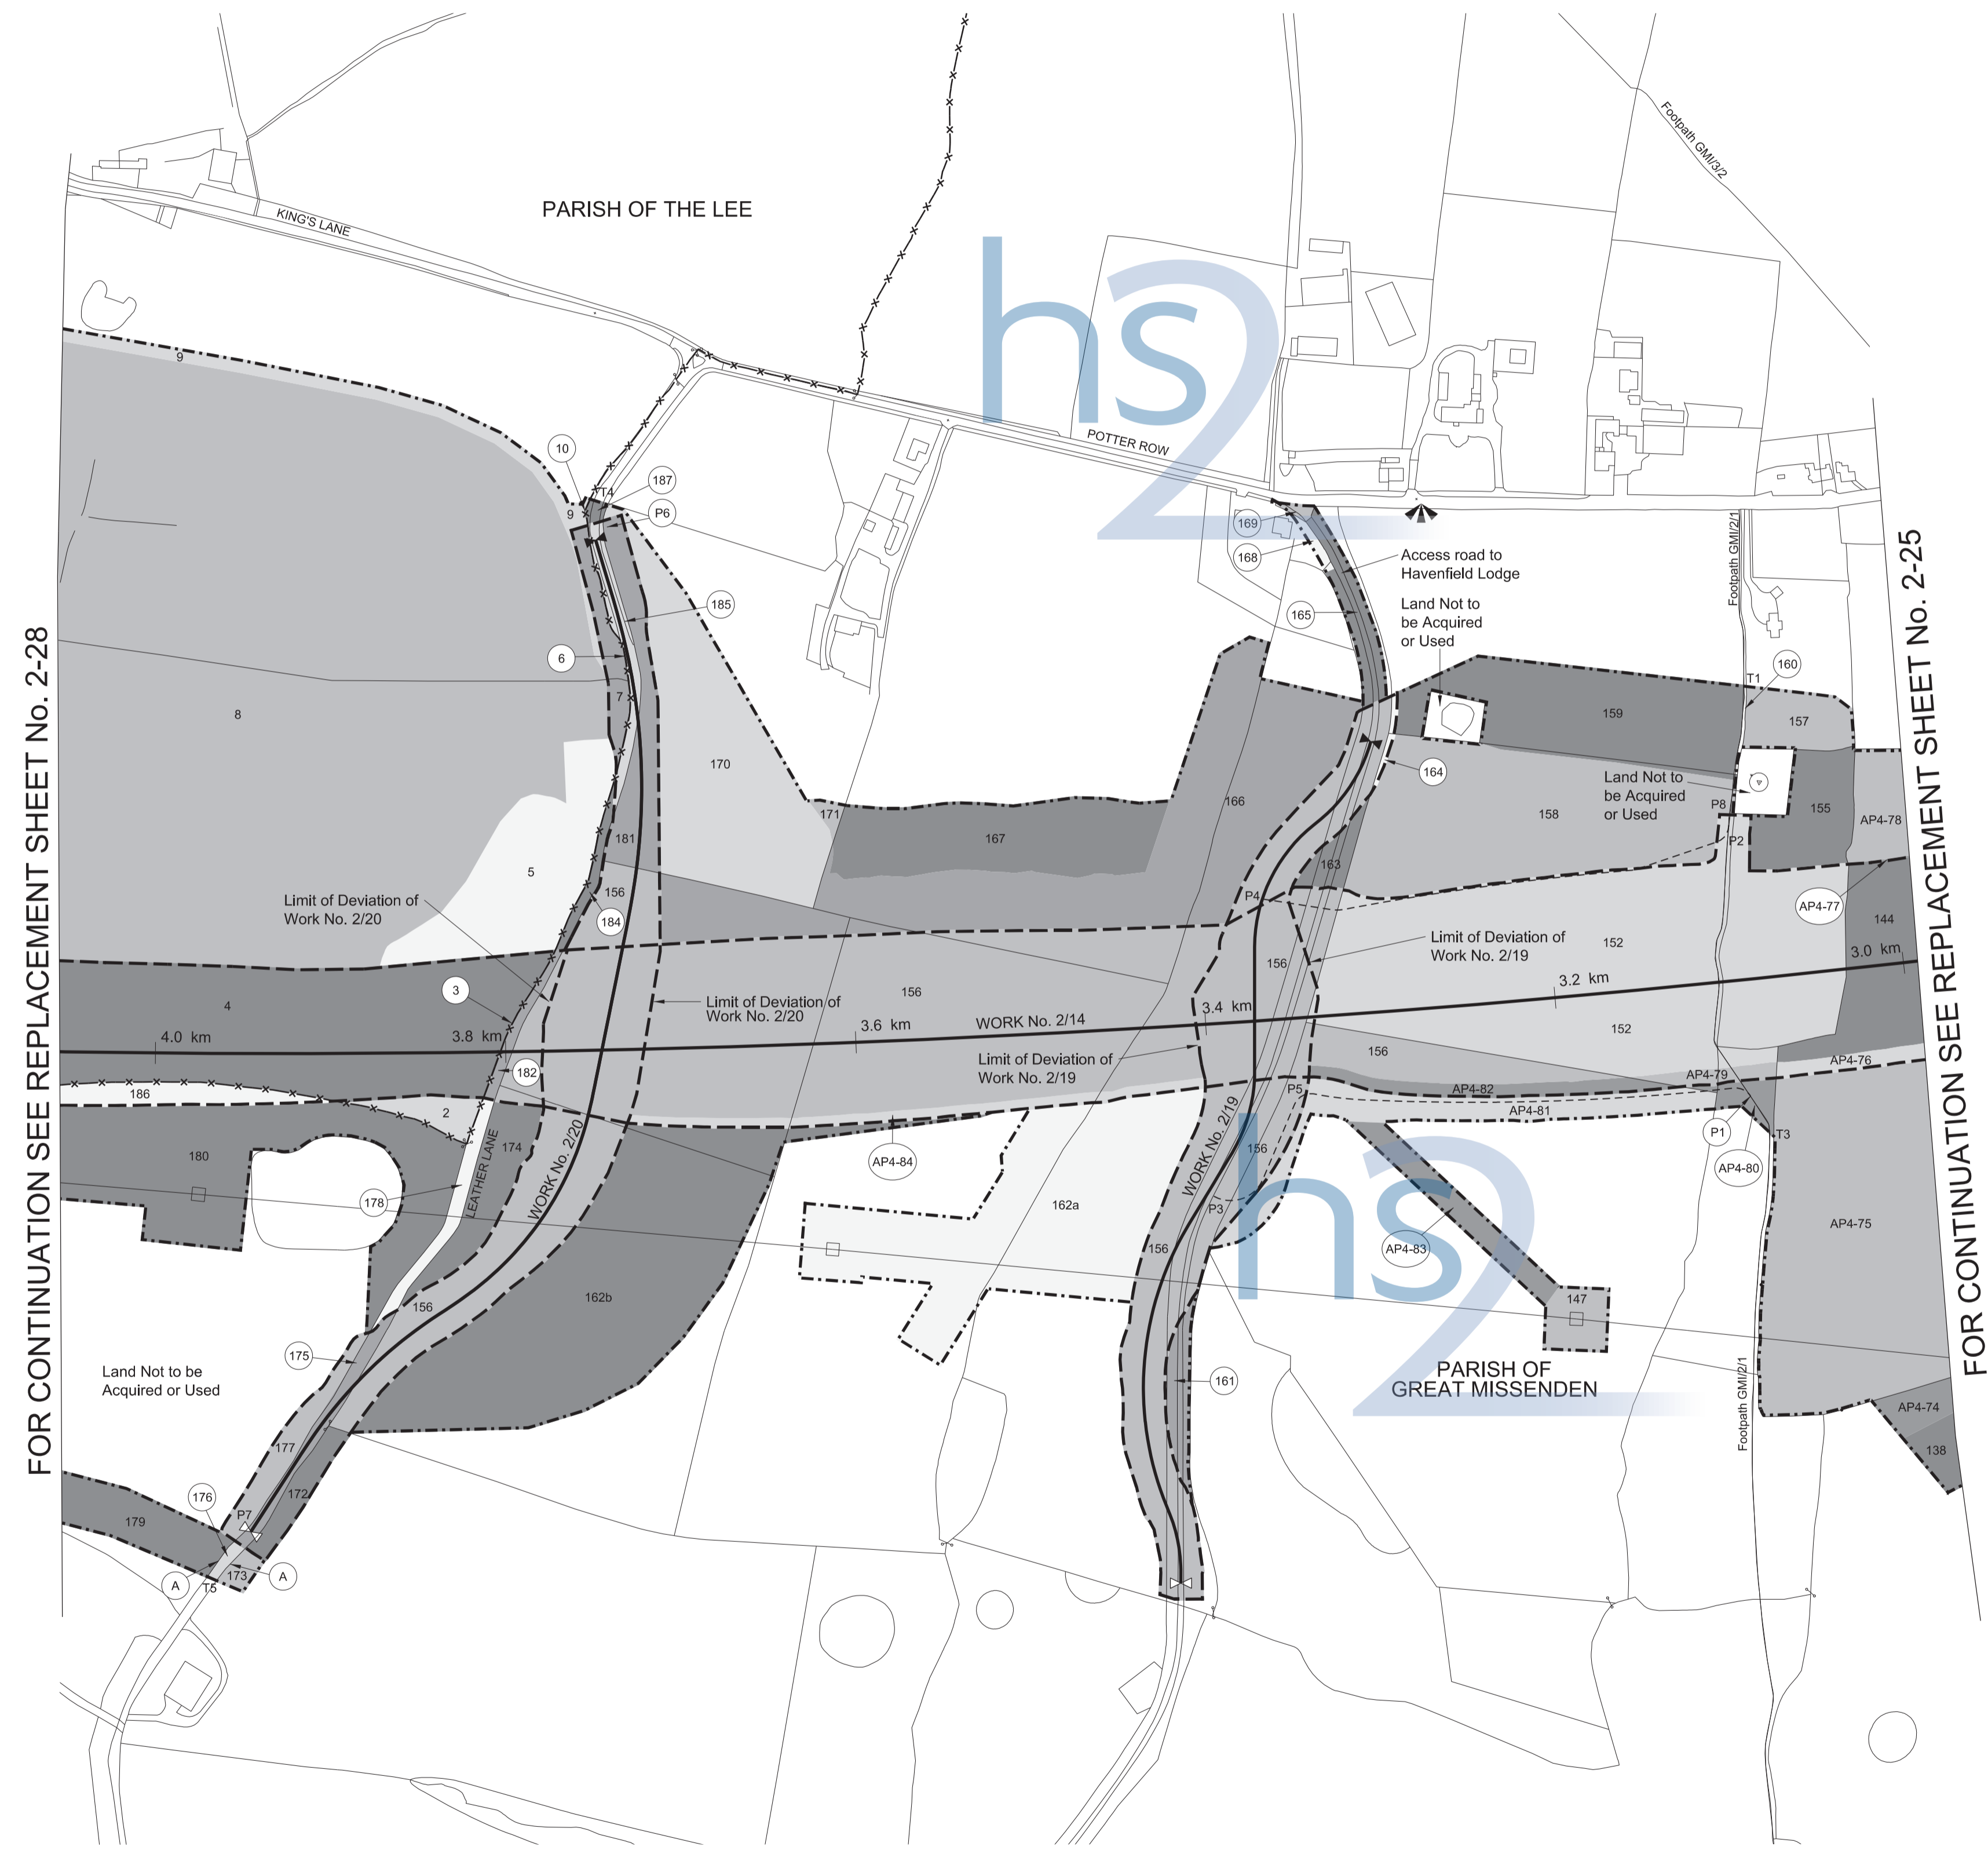

FOR CONTINUATION SEE REPLACEMENT SHEET No. 2-28

FOR CONTINUATION SEE REPLACEMENT SHEET No. 2-25

